


Images: □

XREFs: [CDMS-2436, CFP001SS, CWP001GD, CWP002ST, CWP001PS, WWP001CH, R_WWP001CW, SWZ000HS - HSPS Plan, M06STPL, M011PSPL, M014PSSC, R_WWP001V]
Last saved by: DDDSONMA Time: 4/28/2025 10:40:01 AM
C:\Users\ddsonma\OneDrive\CDM Smith inc\Valdosta WTP 2-Prod Well\Project Files\02 Cw\10 CADD\C002STPL.dwg
© 2025 CDM Smith. All rights reserved. THESE DOCUMENTS AND DESIGNS PROVIDED BY PROFESSIONAL SERVICE, INCORPORATED HEREIN, ARE THE PROPERTY OF CDM SMITH AND ARE NOT TO BE USED, IN WHOLE OR PART, FOR ANY OTHER PROJECT WITHOUT THE WRITTEN AUTHORIZATION OF CDM SMITH.

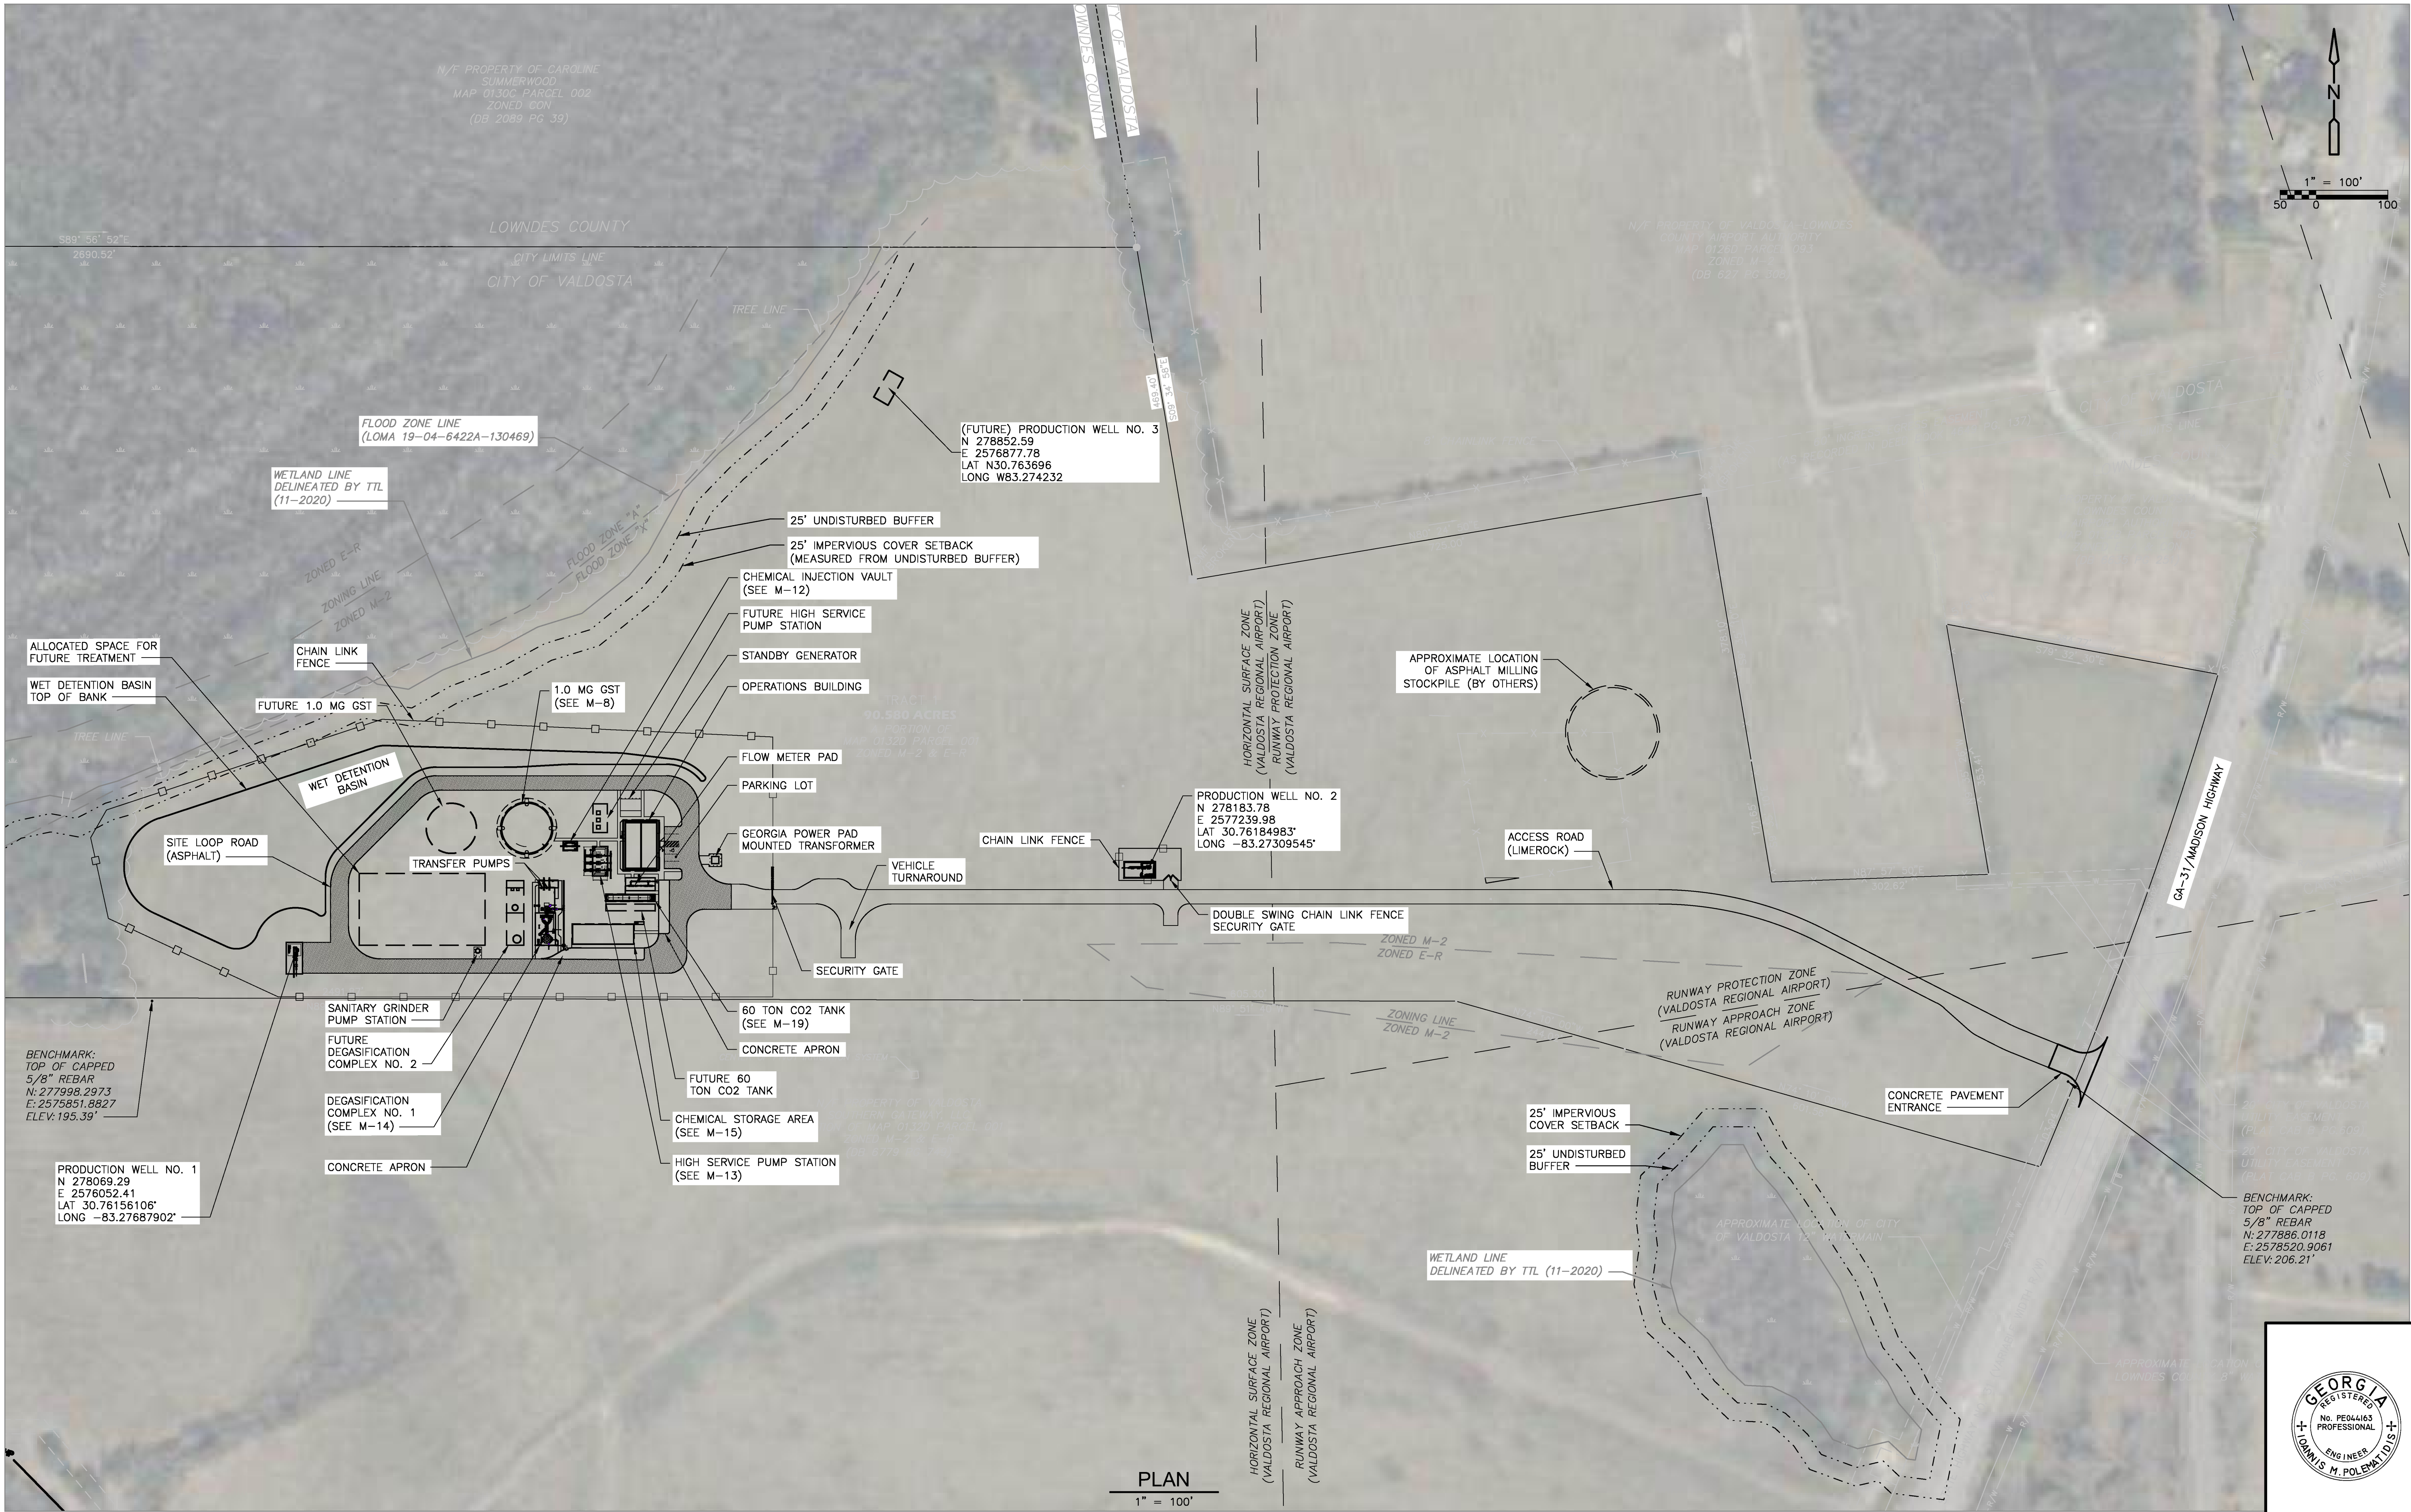

REV. NO.	DATE	DRWN	CHKD	REMARKS

DESIGNED BY: A. MASSAIS
DRAWN BY: S. ZEILER
SHEET CHK'D BY: R. KEEFE
CROSS CHK'D BY: A. SRIRAM
APPROVED BY: I. POLEMATIDIS
DATE: JULY 2025

CDM Smith
VALDOSTA
A City Without Limits
4651 Salisbury Road, Suite 420
Jacksonville, FL 32256
Tel. (904) 731-7109
COA No. PEP000106; EXP. DATE 06/30/2026

PLAN
1" = 100'

CITY OF VALDOSTA, GA
VALDOSTA WTP NO. 2
AND PRODUCTION WELLS

PROPOSED SITE PLAN



PROJECT NO. 20790-289282
FILE NAME: C002STPL.DWG
SHEET NO.
C-2

ISSUED FOR BID