


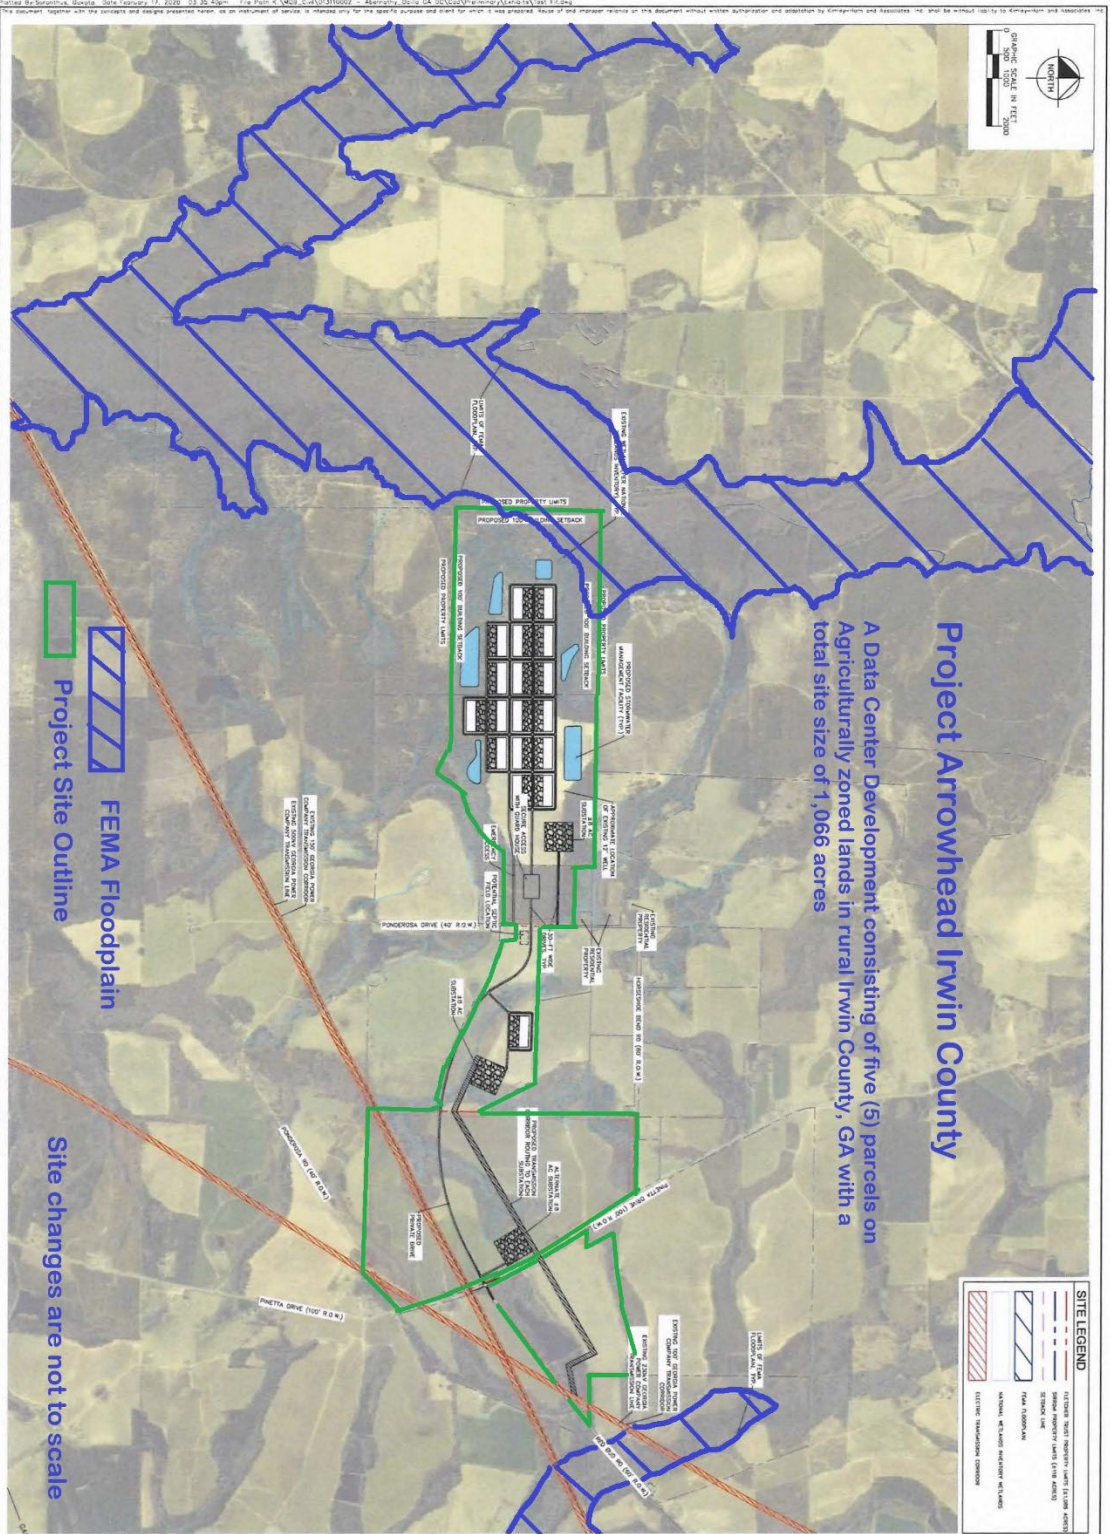

Site Plan has been augmented by Southern Georgia Regional Commission for purpose of DRI demonstration

SHEET NUMBER EXHIBIT	OCILLA DC CITY OF OCILLA IRWIN COUNTY, GEORGIA	OVERALL CONCEPT SITE PLAN	KHA PROJECT 013110002	Kimley»Horn © 2025 KIMLEY-HORN AND ASSOCIATES, INC. 11 N. WATER STREET, SUITE 2250, MOBILE, AL 36602 PHONE: 251-333-3330 WWW.KIMLEY-HORN.COM	
			DATE FEBRUARY 2025		
			SCALE: AS SHOWN		
			DESIGNED BY: JLT		
			DRAWN BY: JLT		
			CHECKED BY: JLF		
			</		