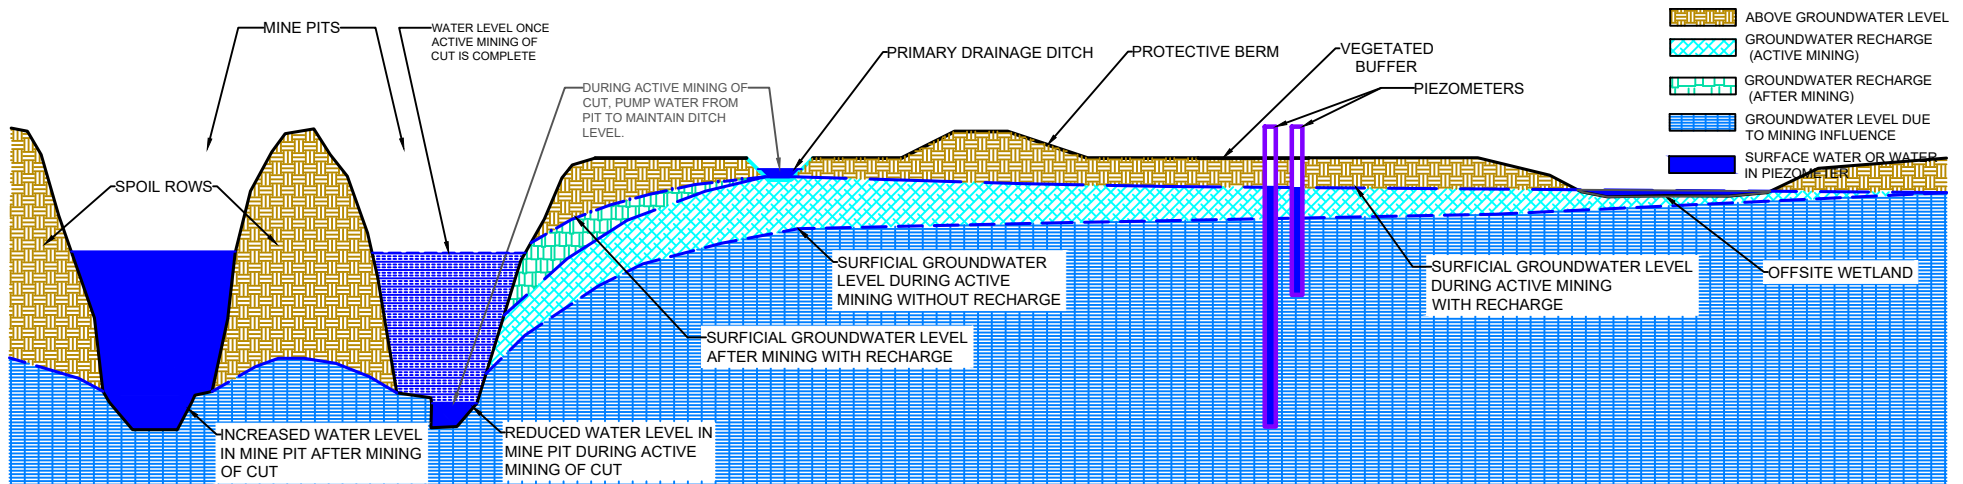
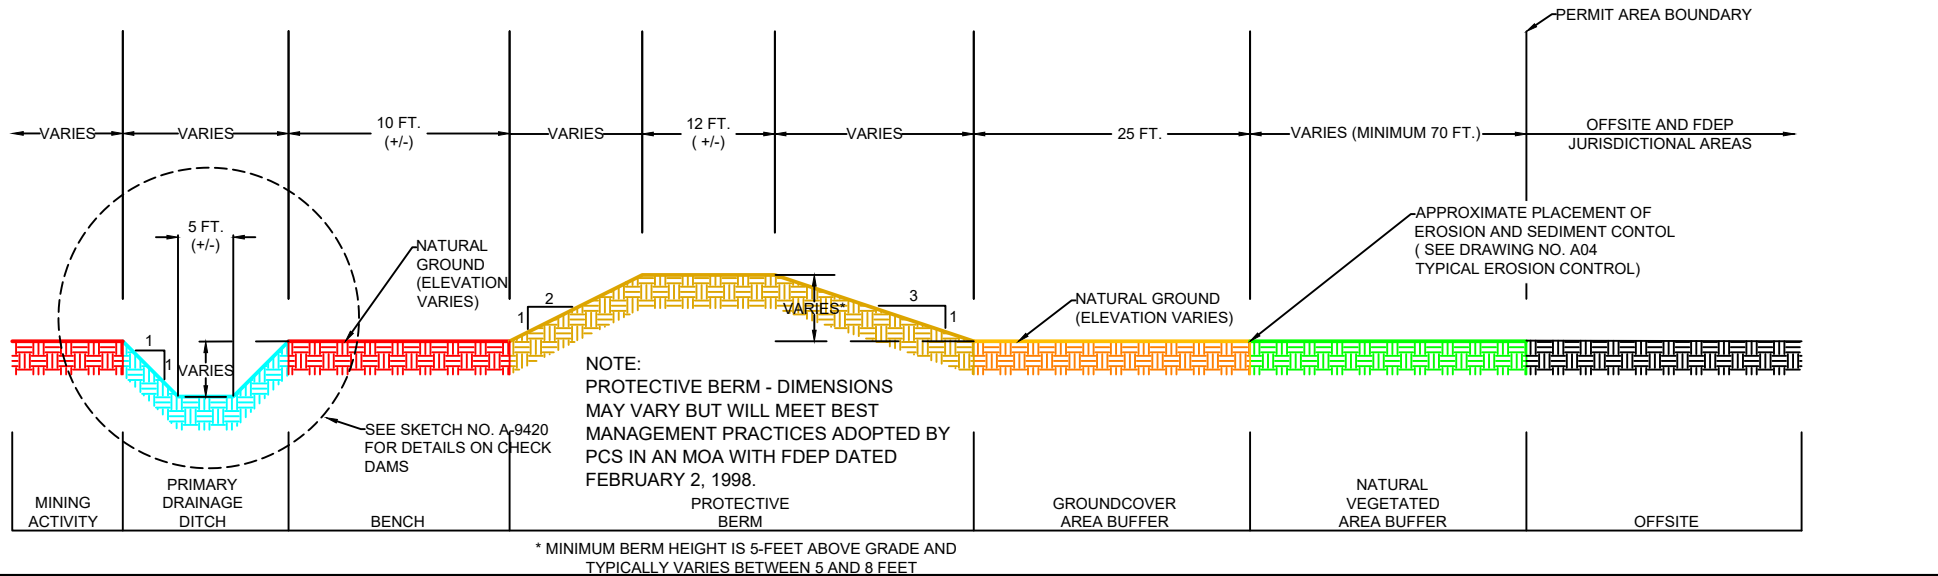


NOTE:

- 1) ALL WATER IN PRIMARY DRAINAGE DITCH SYSTEM TO BE CONSUMED DURING THE MINING PROCESS, NO WATER WILL BE DISCHARGED OUTSIDE OF THE SYSTEM.
- 2) DITCH AND BERM CONFIGURATION MAY VARY DEPENDING ON PROXIMITY TO ENVIRONMENTALLY SENSITIVE AREAS.

NOTE:

SEE NUTRIEN SKETCH NO. A-5540 "TYPICAL EROSION CONTROL" FOR EROSION AND SEDIMENTATION MEASURES EMPLOYED ADJACENT TO UNDISTURBED AREAS.



**FIGURE A67 - X-SECTION(SCHEMATIC)
PRIMARY DRAINAGE DITCH, BERM AND
BUFFERS AND GROUNDWATER RECHARGE
HAMILTON COUNTY, FLORIDA**

Joseph M. Ruperto, PE
License No. 46693
AECOM Technical Services
7650 W Courtney Campbell Cswy
Tampa, FL 33607

[SEE APPENDIX A COVER SHEET](#)



SCALE:	NOT TO SCALE
DATE:	08/24/2022
REQUESTED BY:	DAD
DRAWN BY:	RPF
SKETCH NO.:	A-9419
NAME:	D-B RECHARGE