


SECTIONS 11, 12 & 13 TOWNSHIP 18 SOUTH, RANGE 17 EAST, CITRUS COUNTY, FLORIDA

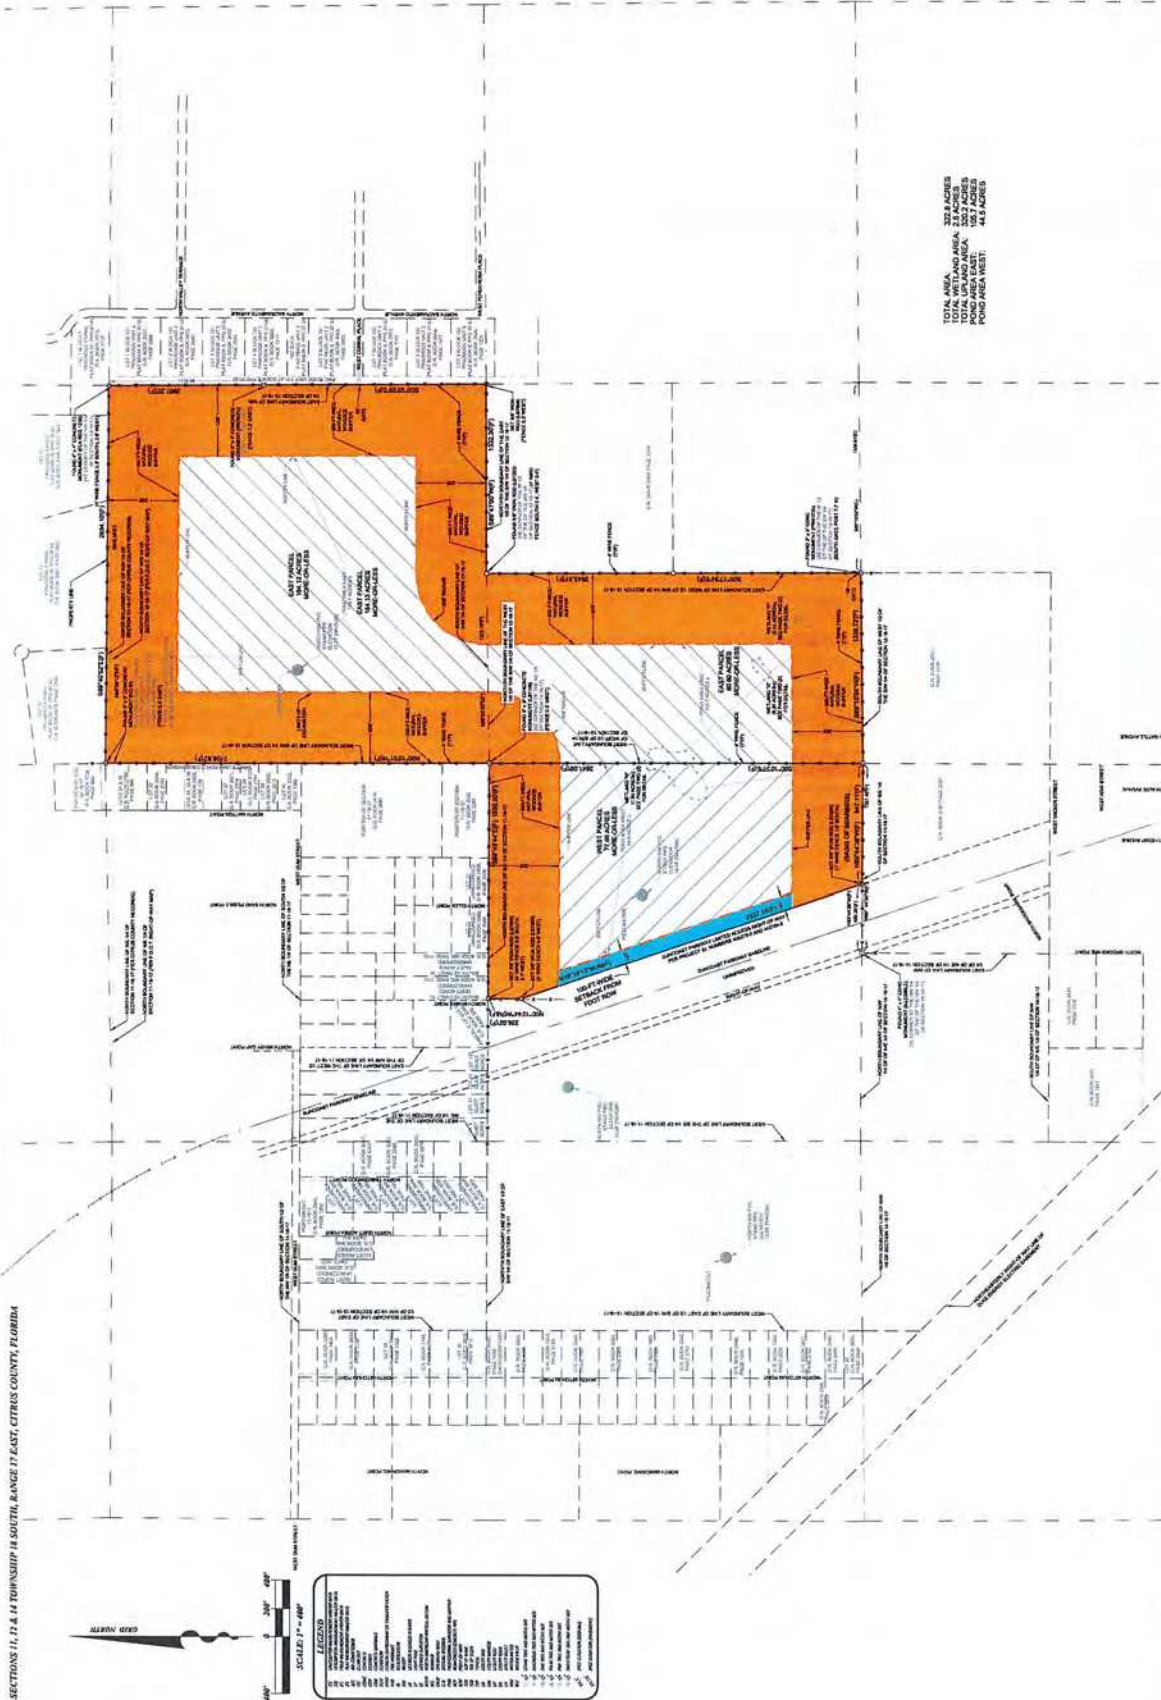

TOTAL AREA: 35.4 ACRES  
TOTAL WETLAND AREA: 2.8 ACRES  
TOTAL UPLAND AREA: 32.6 ACRES  
POND AREA: 1.2 ACRES  
POND AREA WET: 0.5 ACRES

PROJECT No.  
24-124  
SHEET  
1 of 1

# SITE PLAN

PROJECT: CRYSTAL RIVER BORROW PIT  
APPLICANT: GEORGE L. SOUTHWORTH



CAD FILE: SOUTHWORTH SCALE: 1"=400'  
DRAWN BY: T. IRANJAM DATE: 02-28-25  
CHECKED BY: DATE:  
APPROVED BY: DATE:

| REVISION | DATE | DESCRIPTION | BY | APPROVED |
|----------|------|-------------|----|----------|
|          |      |             |    |          |
|          |      |             |    |          |
|          |      |             |    |          |
|          |      |             |    |          |

SCALE: VERIFICATION  
DRAWING CONFIDENTIAL  
THIS DRAWING IS THE PROPERTY OF CES CONSULTING ENGINEERS & SURVEYORS, INC. AND IS NOT TO BE REPRODUCED OR USED IN ANY MANNER WITHOUT THE WRITTEN PERMISSION OF CES CONSULTING ENGINEERS & SURVEYORS, INC.