


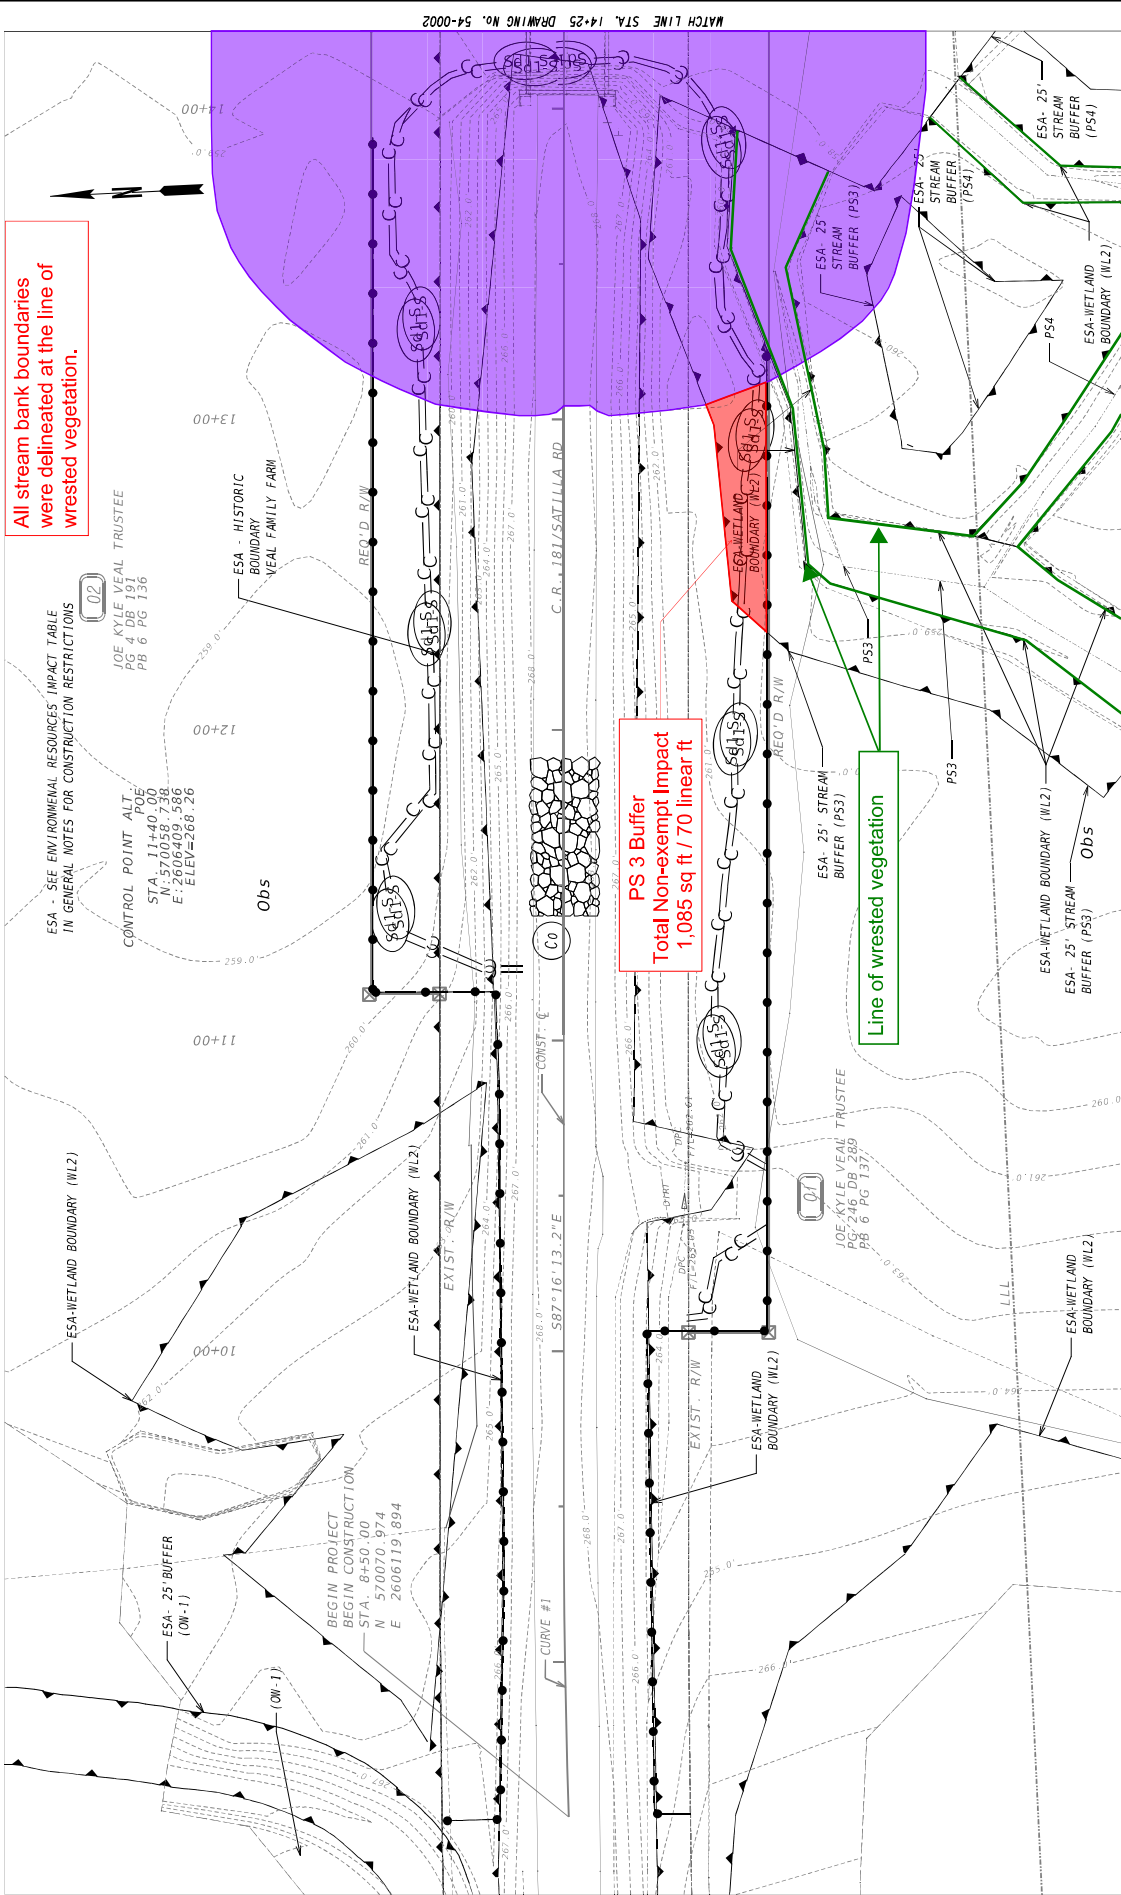

BMP LOCATION DETAILS		INITIAL PHASE	
C.R. 181/SATILLA RD		@ WILLACOCHEE RIVER OVERFLOW	
REVISION DATES		DRAWING NO.	
0		54-0001	
SCALE IN FEET		DATE	
0 20 40 80		DATE	
consor		DATE	
00163582_54.dgn		DATE	
GDOT		DATE	
Georgia Department of Transportation		DATE	