

Planned Well Completion, JEA

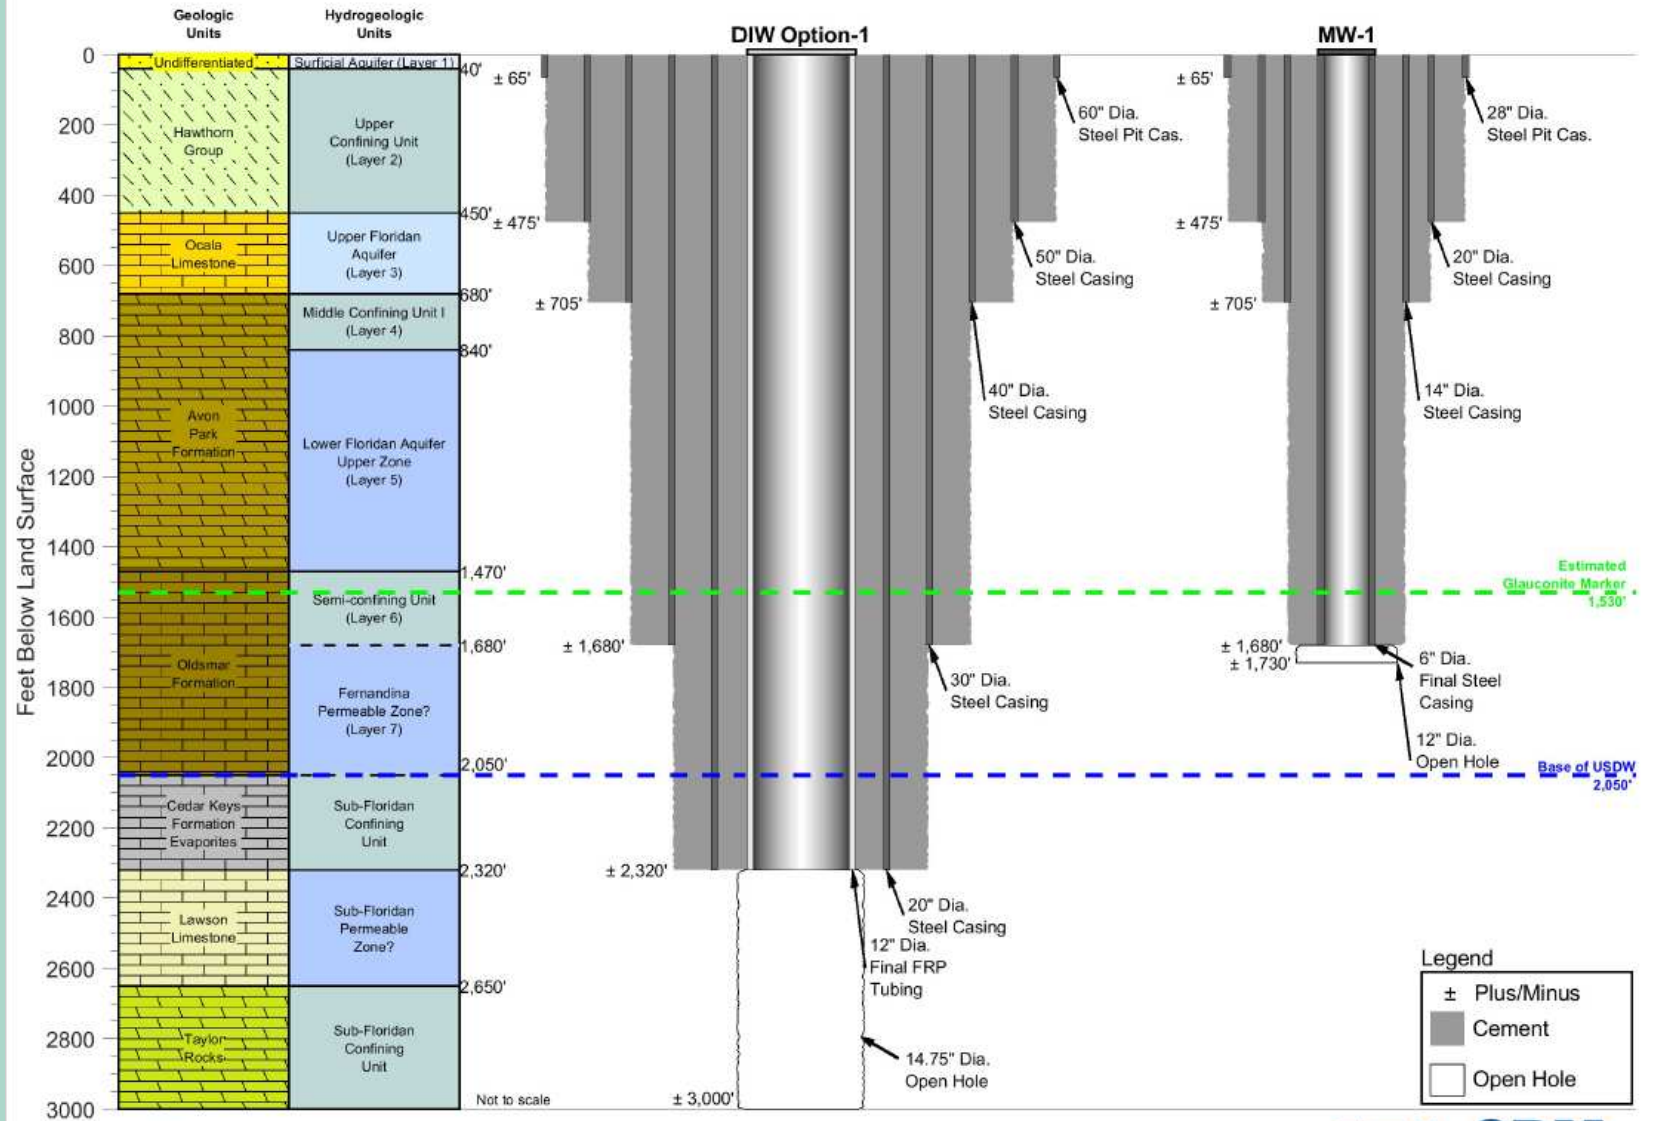


Exhibit E-2 (Option 1)
DIW Well System

