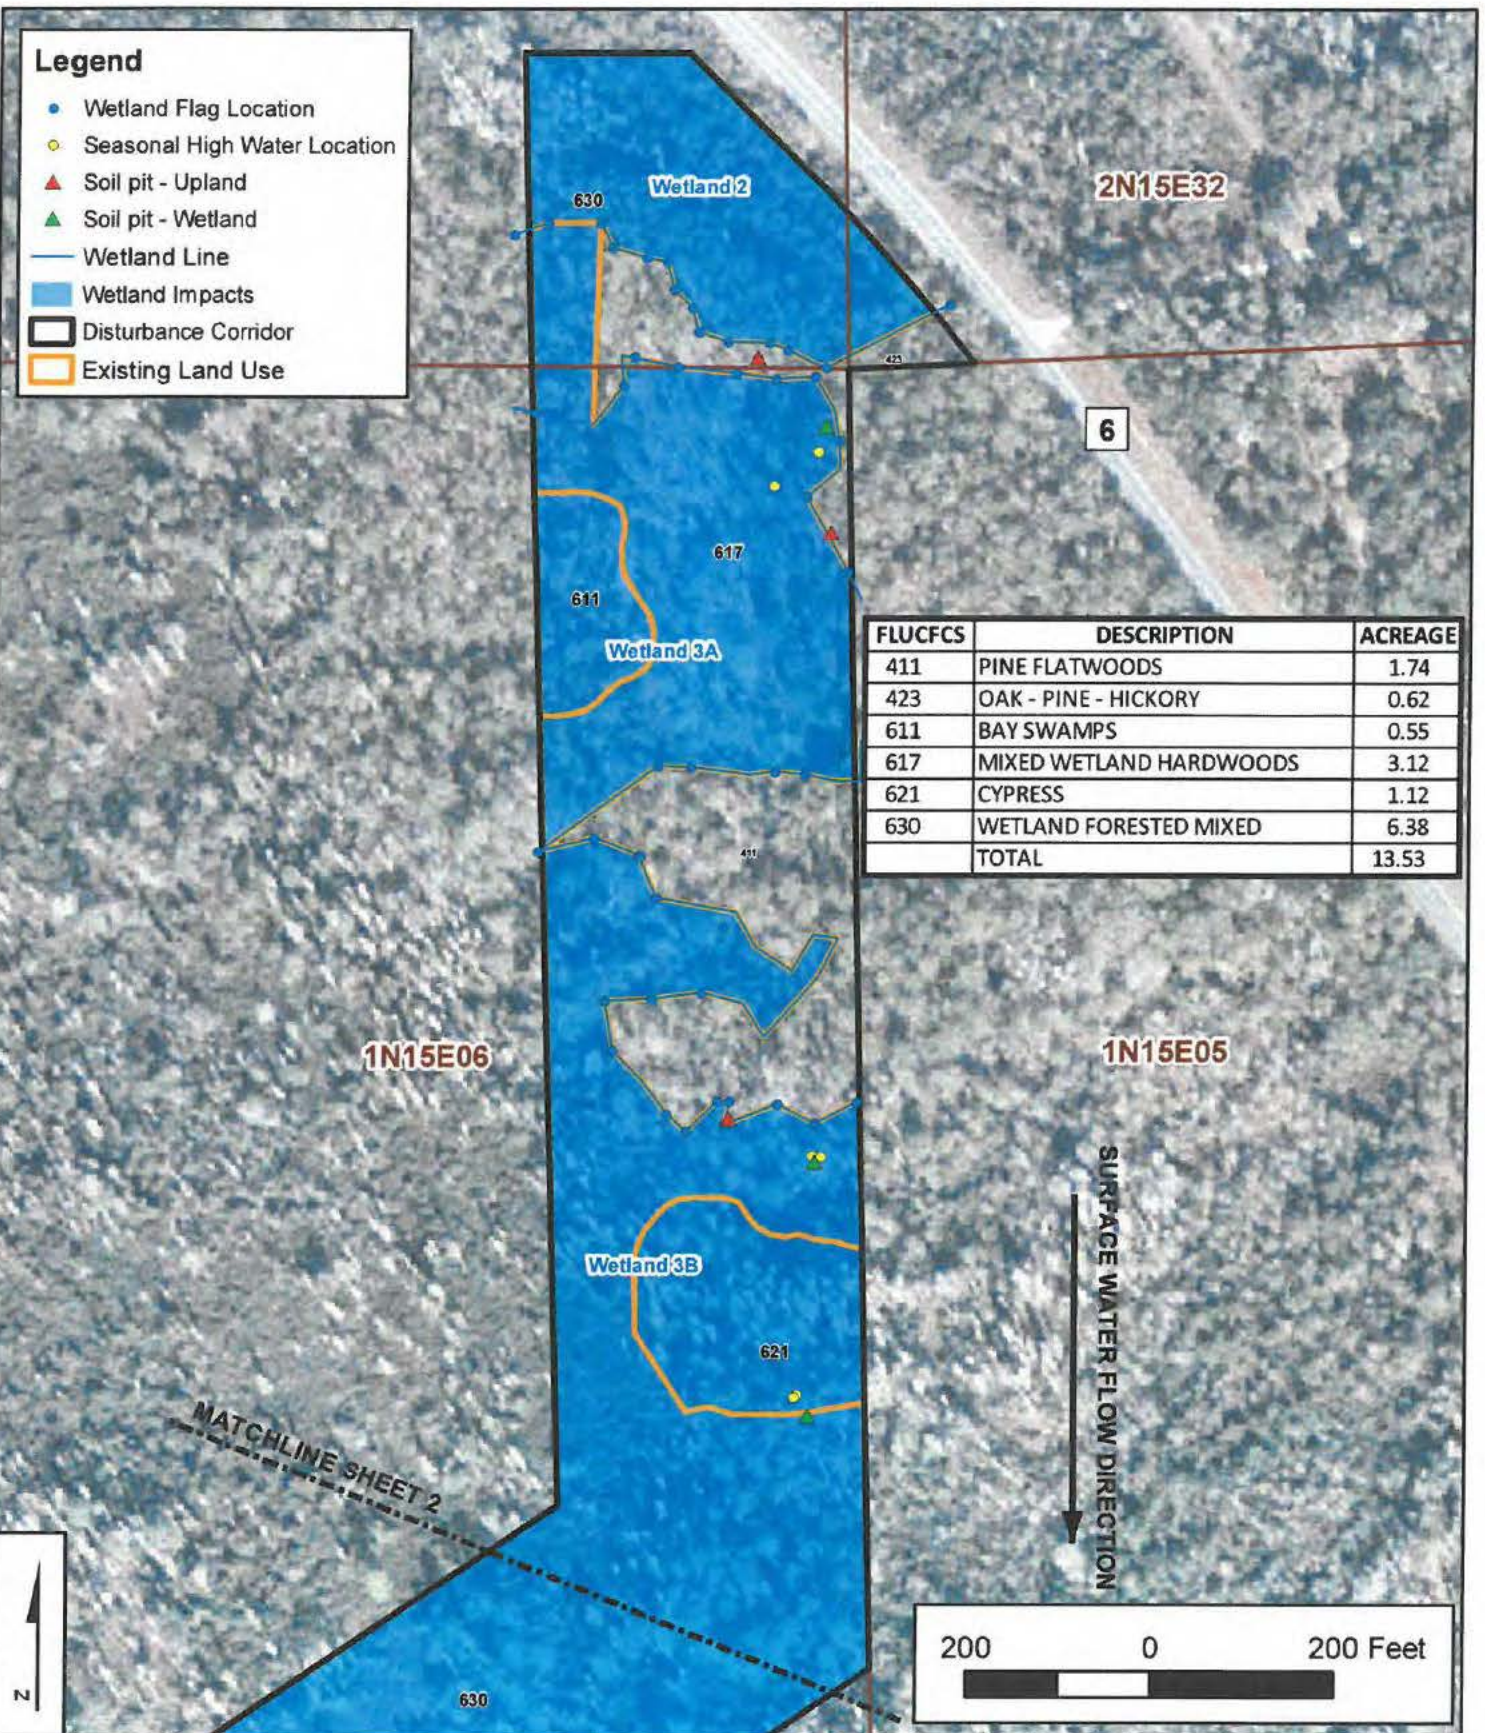


Legend

- Wetland Flag Location
- Seasonal High Water Location
- ▲ Soil pit - Upland
- ▲ Soil pit - Wetland
- Wetland Line
- Wetland Impacts
- ▭ Disturbance Corridor
- ▭ Existing Land Use

FLUCFCS	DESCRIPTION	ACREAGE
411	PINE FLATWOODS	1.74
423	OAK - PINE - HICKORY	0.62
611	BAY SWAMPS	0.55
617	MIXED WETLAND HARDWOODS	3.12
621	CYPRESS	1.12
630	WETLAND FORESTED MIXED	6.38
TOTAL		13.53

Path: S:\Projects\GIS\Territory\Projects\PCS\XXXXXXX\PCS_CRP_F\Wetland Determination\MXD\Figure 4b Area 2 North FWD Wetland Delineation and Land Use_A-8973.mxd Date: 8/2/2018



**FIGURE 4b- Area 2 (North)
WETLAND DELINEATION AND LAND USE
PCS-DRAGLINE AND UTILITY CORRIDOR
HAMILTON COUNTY, FLORIDA**
Aerial Photograph Date: 01/2017

Scale:	1" = 200'
Date:	8/2/2018
Requested By:	SD
Drawn By:	RPF
Sketch No.:	A-8973
Name:	LU/ WET